



Re: B003-13  
JOHN & JULIE TOMLIN


The truss drawing(s) referenced below have been prepared by MITek Industries, Inc. under my direct supervision based on the parameters provided by Pacific Continental Truss.

Pages or sheets covered by this seal: R3597782 thru R3597781


My license renewal date for the state of California is March 31, 2013.

Lumber design values are in accordance with ANS/TPI 1 section 6.3  
These truss design values are on lumber values established by others.


MITek USA, Inc.  
7777 Greenback Lane  
Suite 100  
Chico Heights, CA 95015  
Telephone 916/676-1900  
Fax 916/676-1909

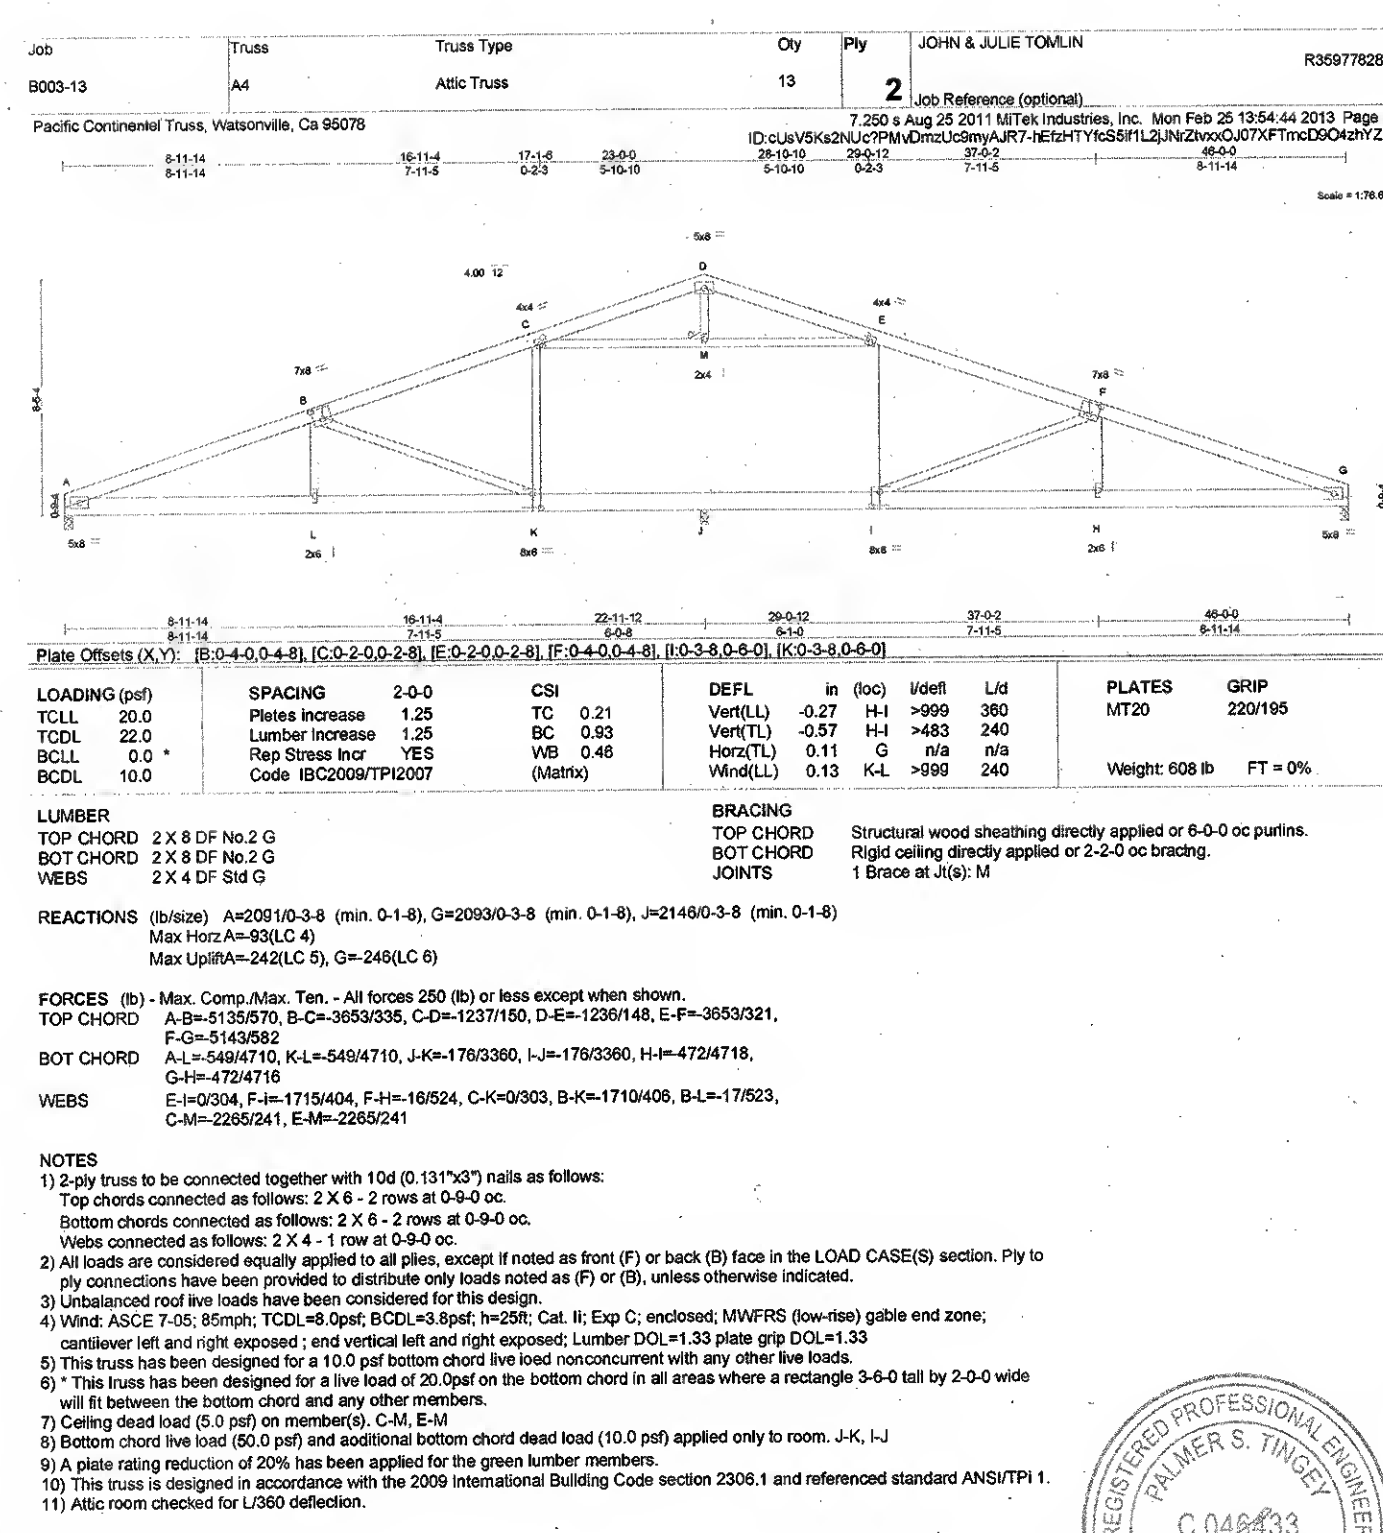


February 25, 2013

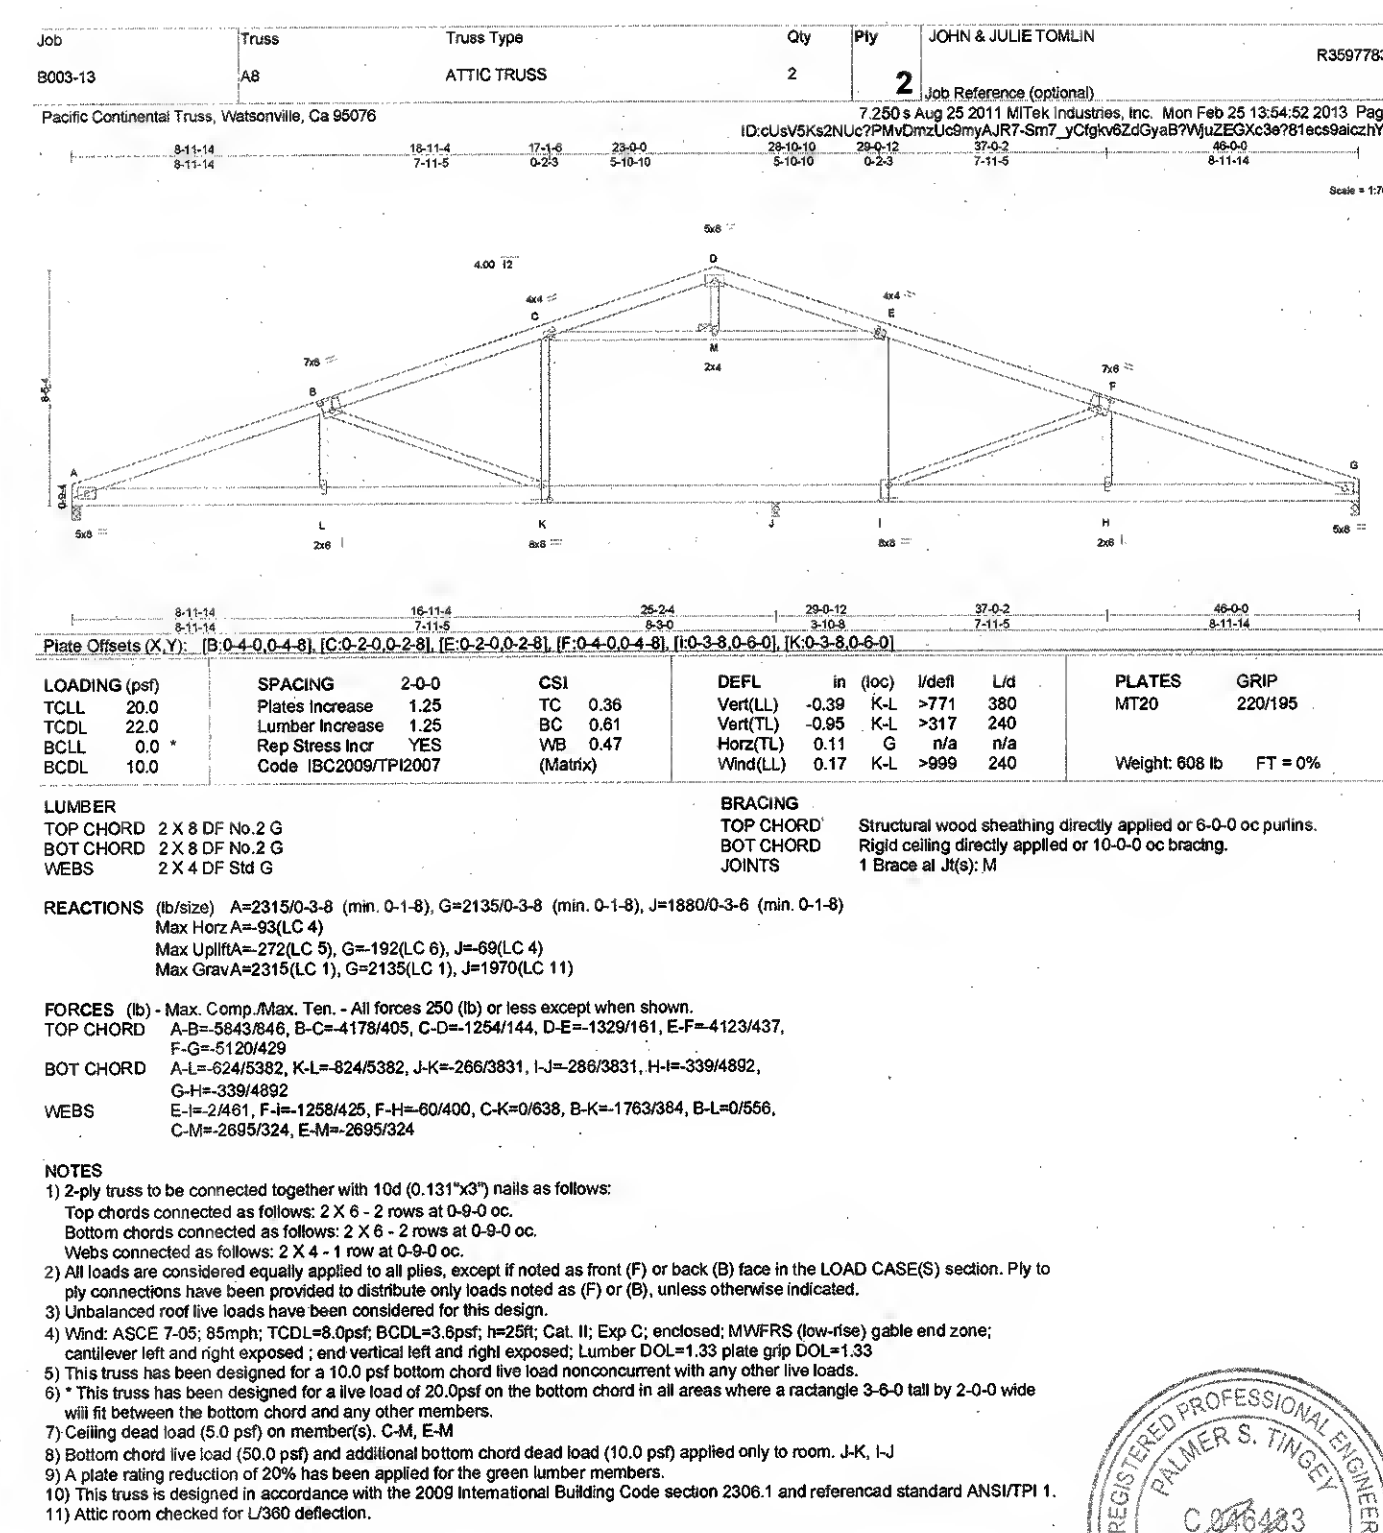


February 25, 2013

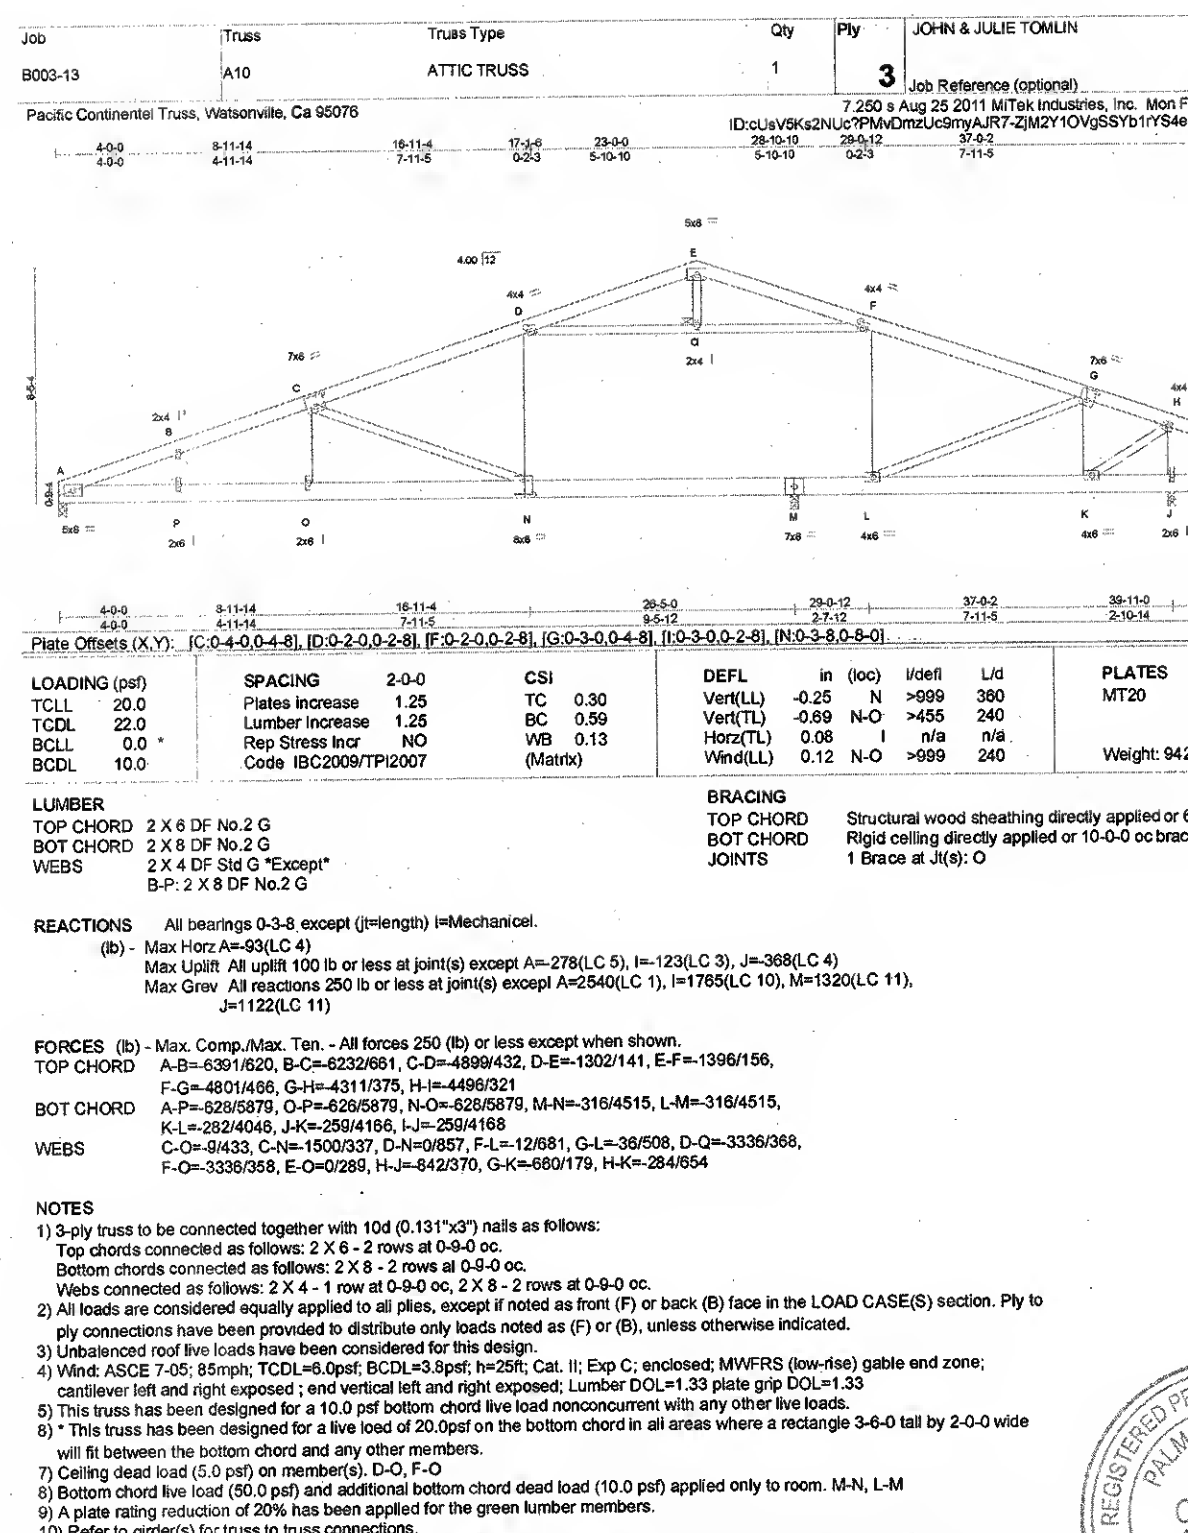


February 25, 2013

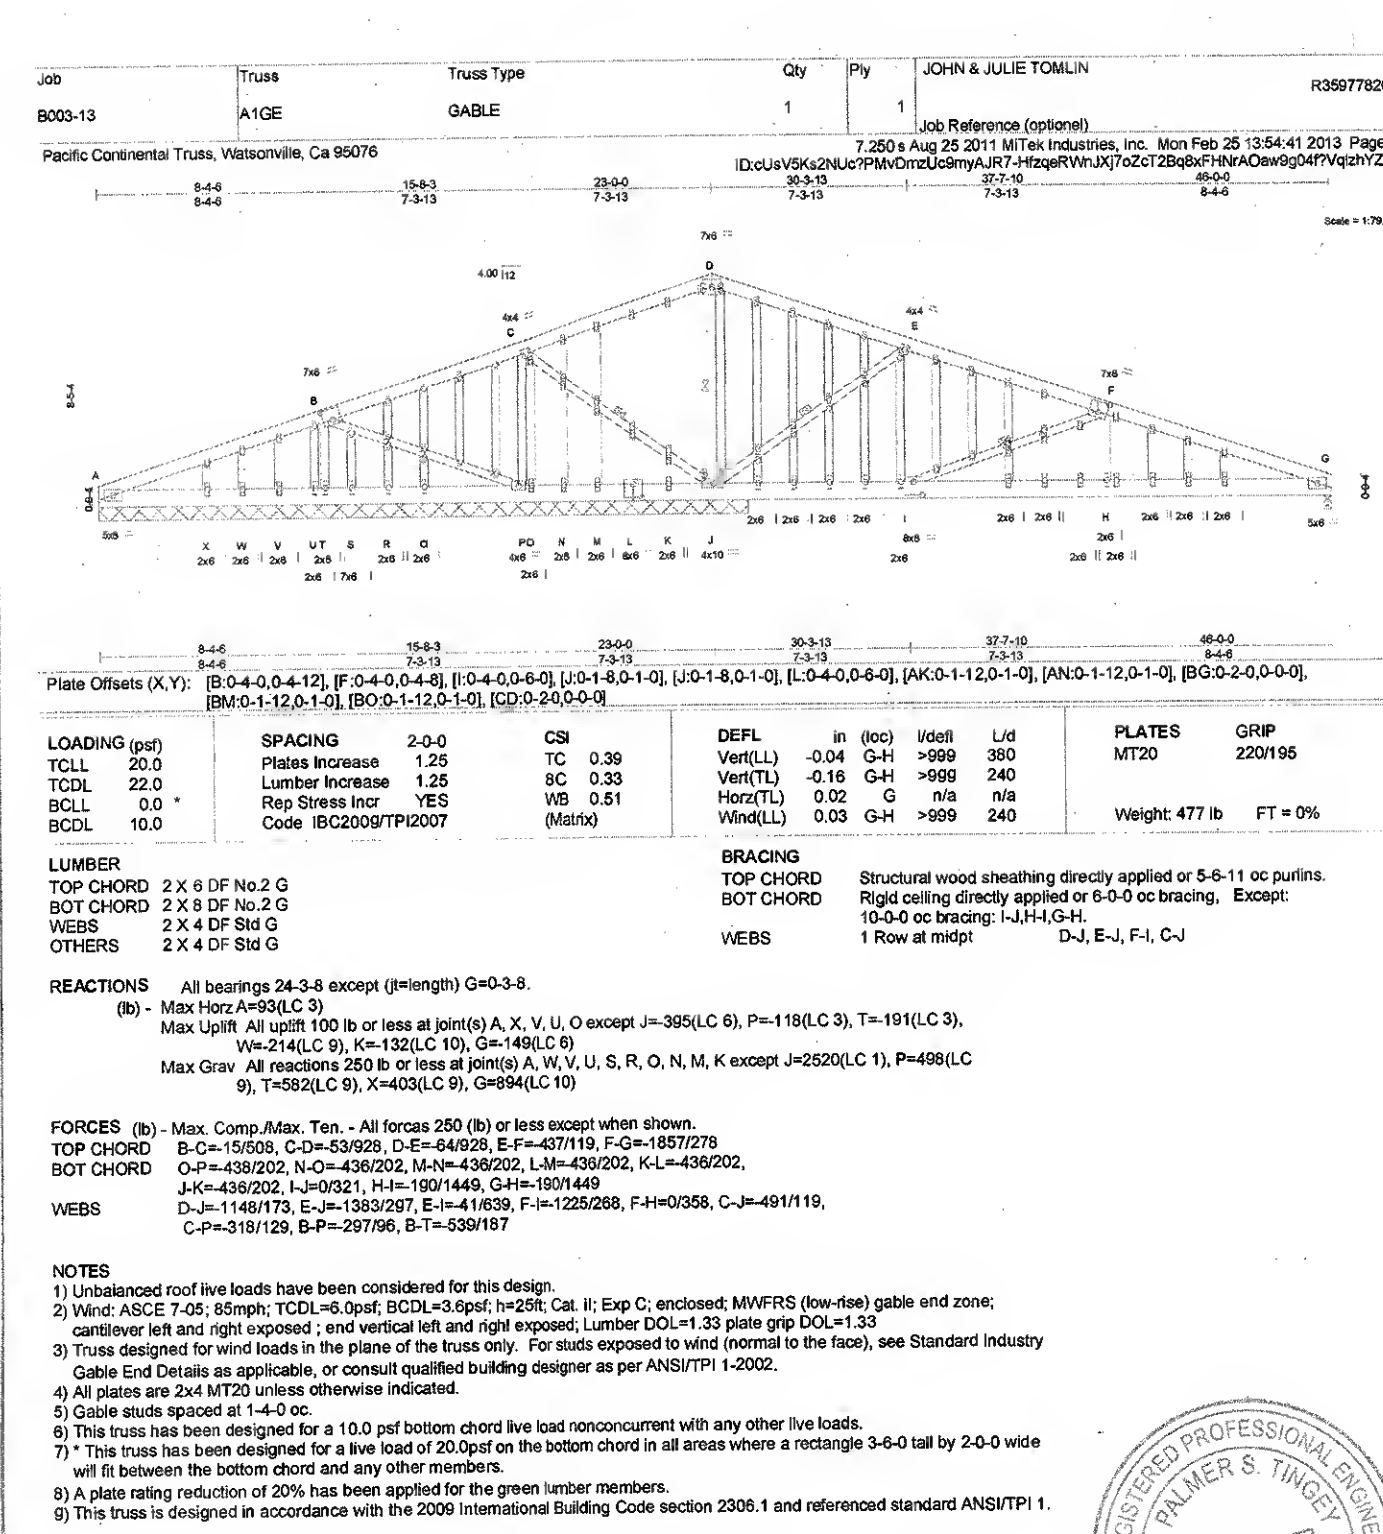


February 25, 2013

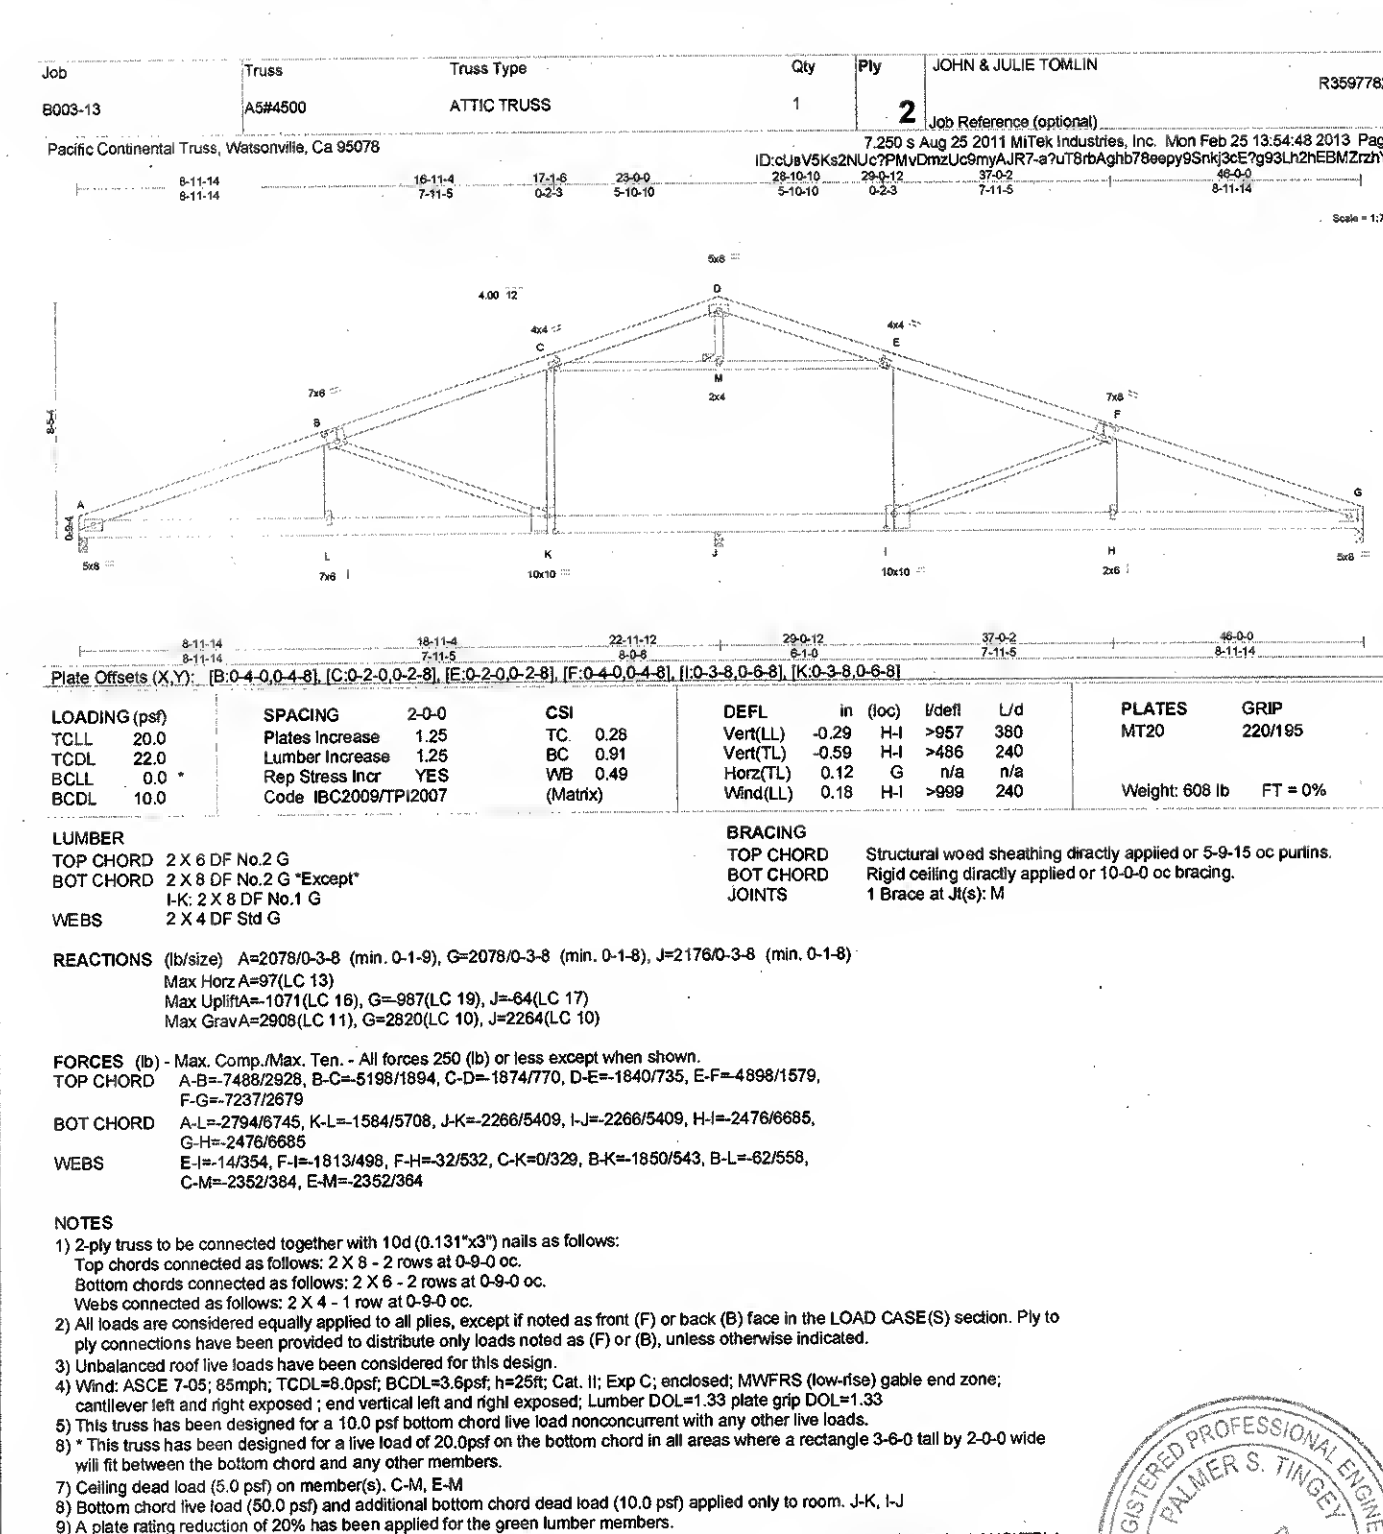

February 25, 2013

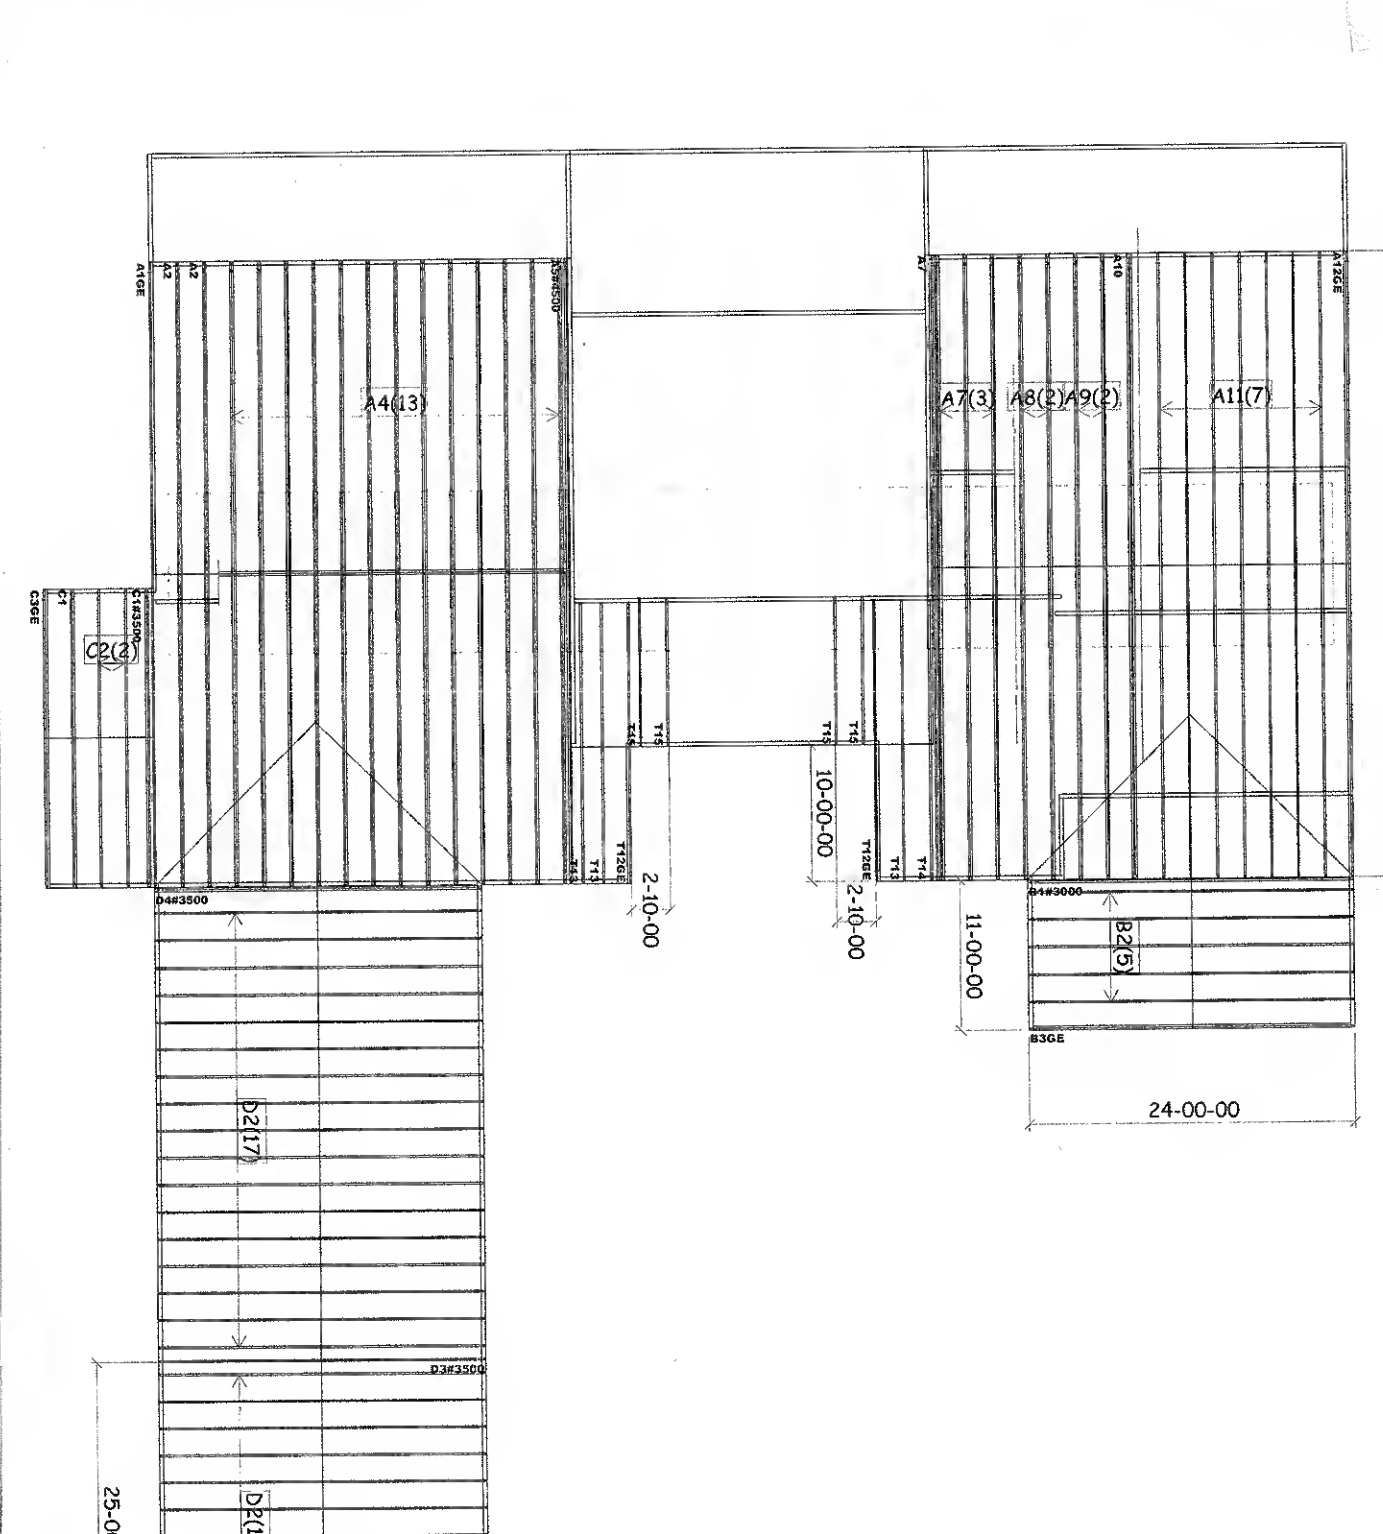


February 25, 2013

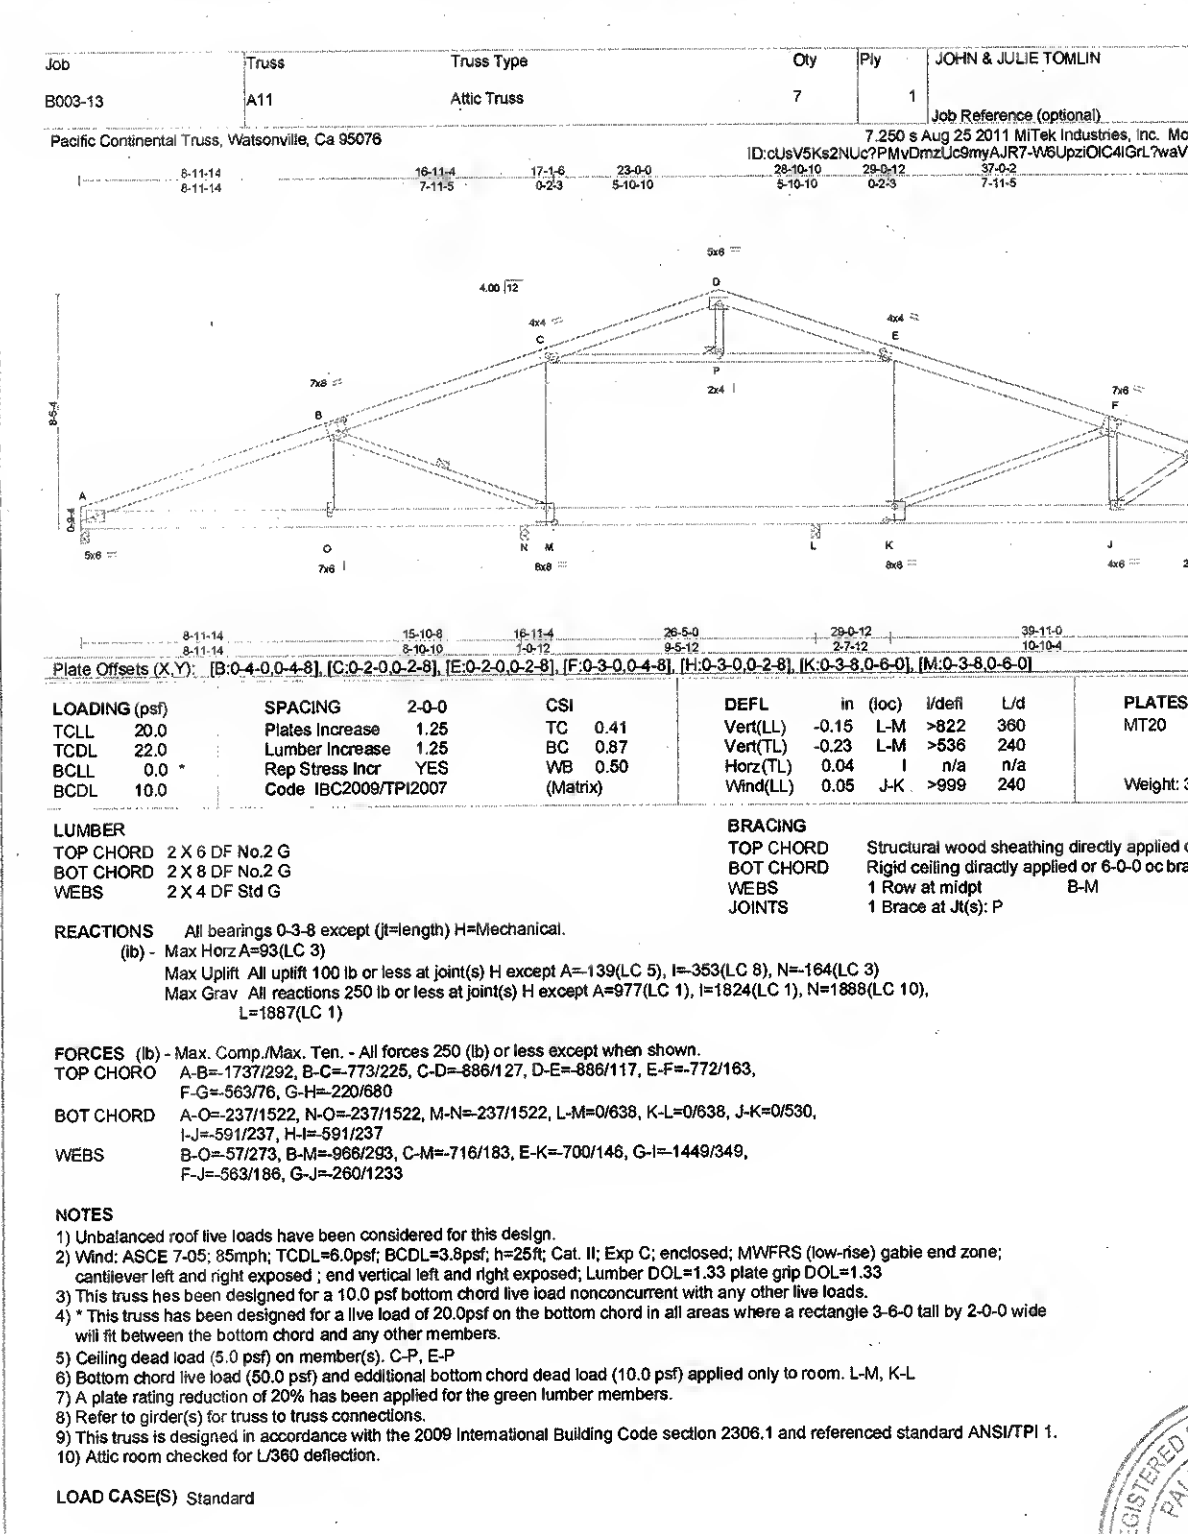


February 25, 2013


## MAINHOUSE TRUSS LAYOUT PLAN

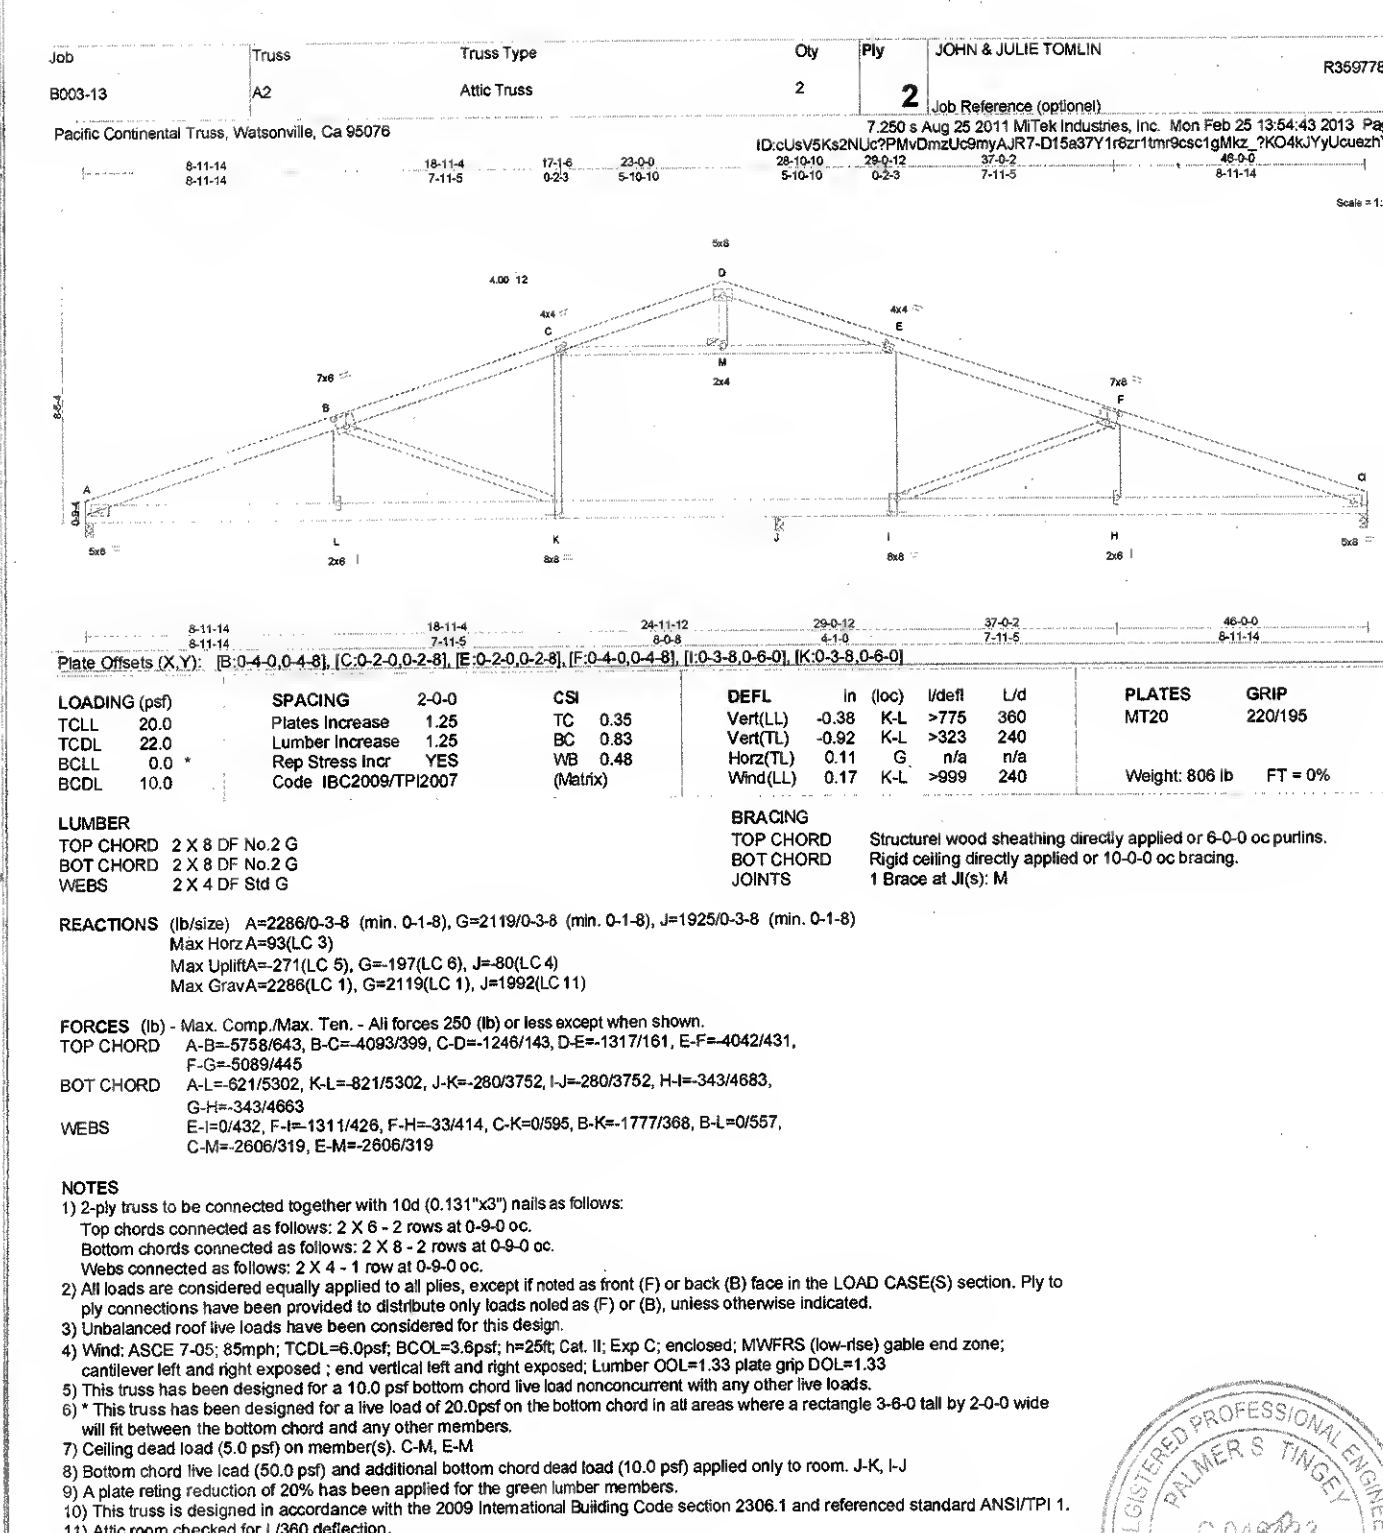


February 25, 2013

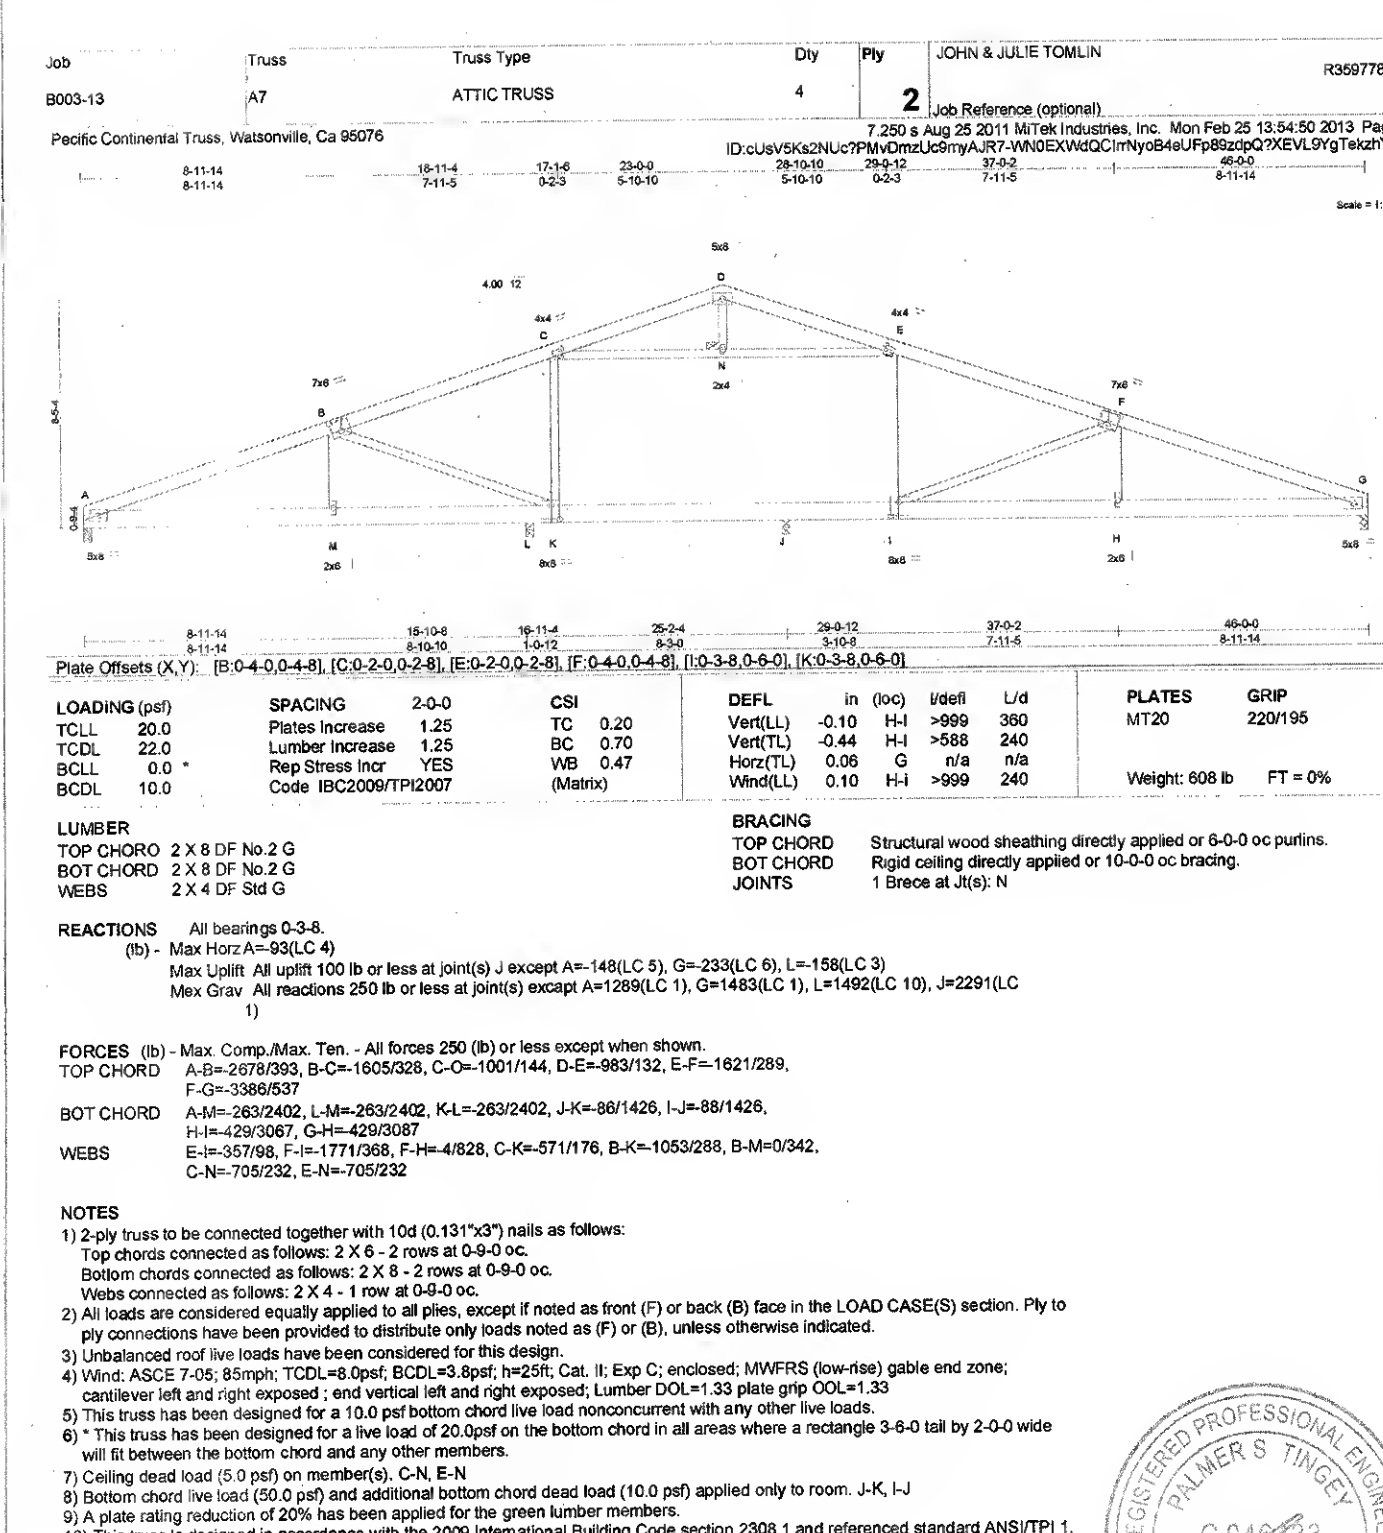

February 25, 2013

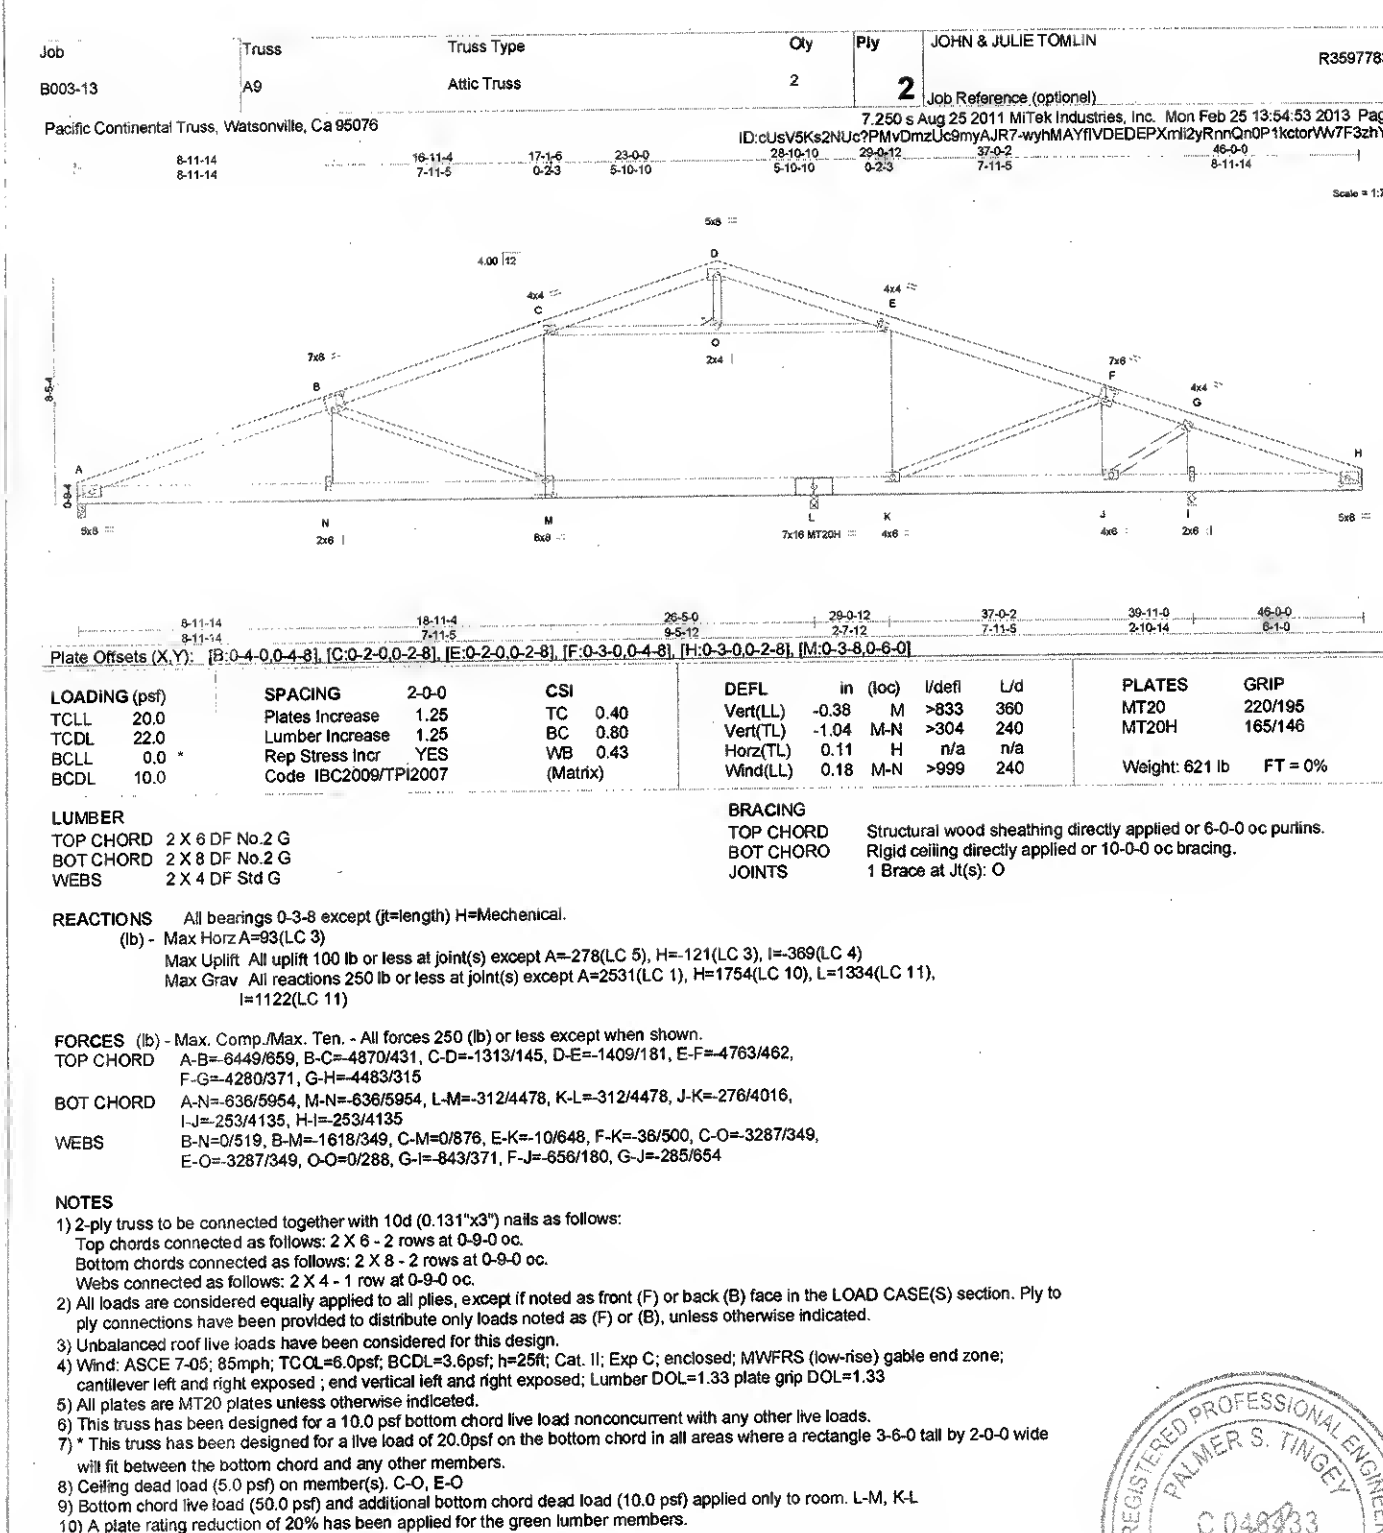

February 25, 2013

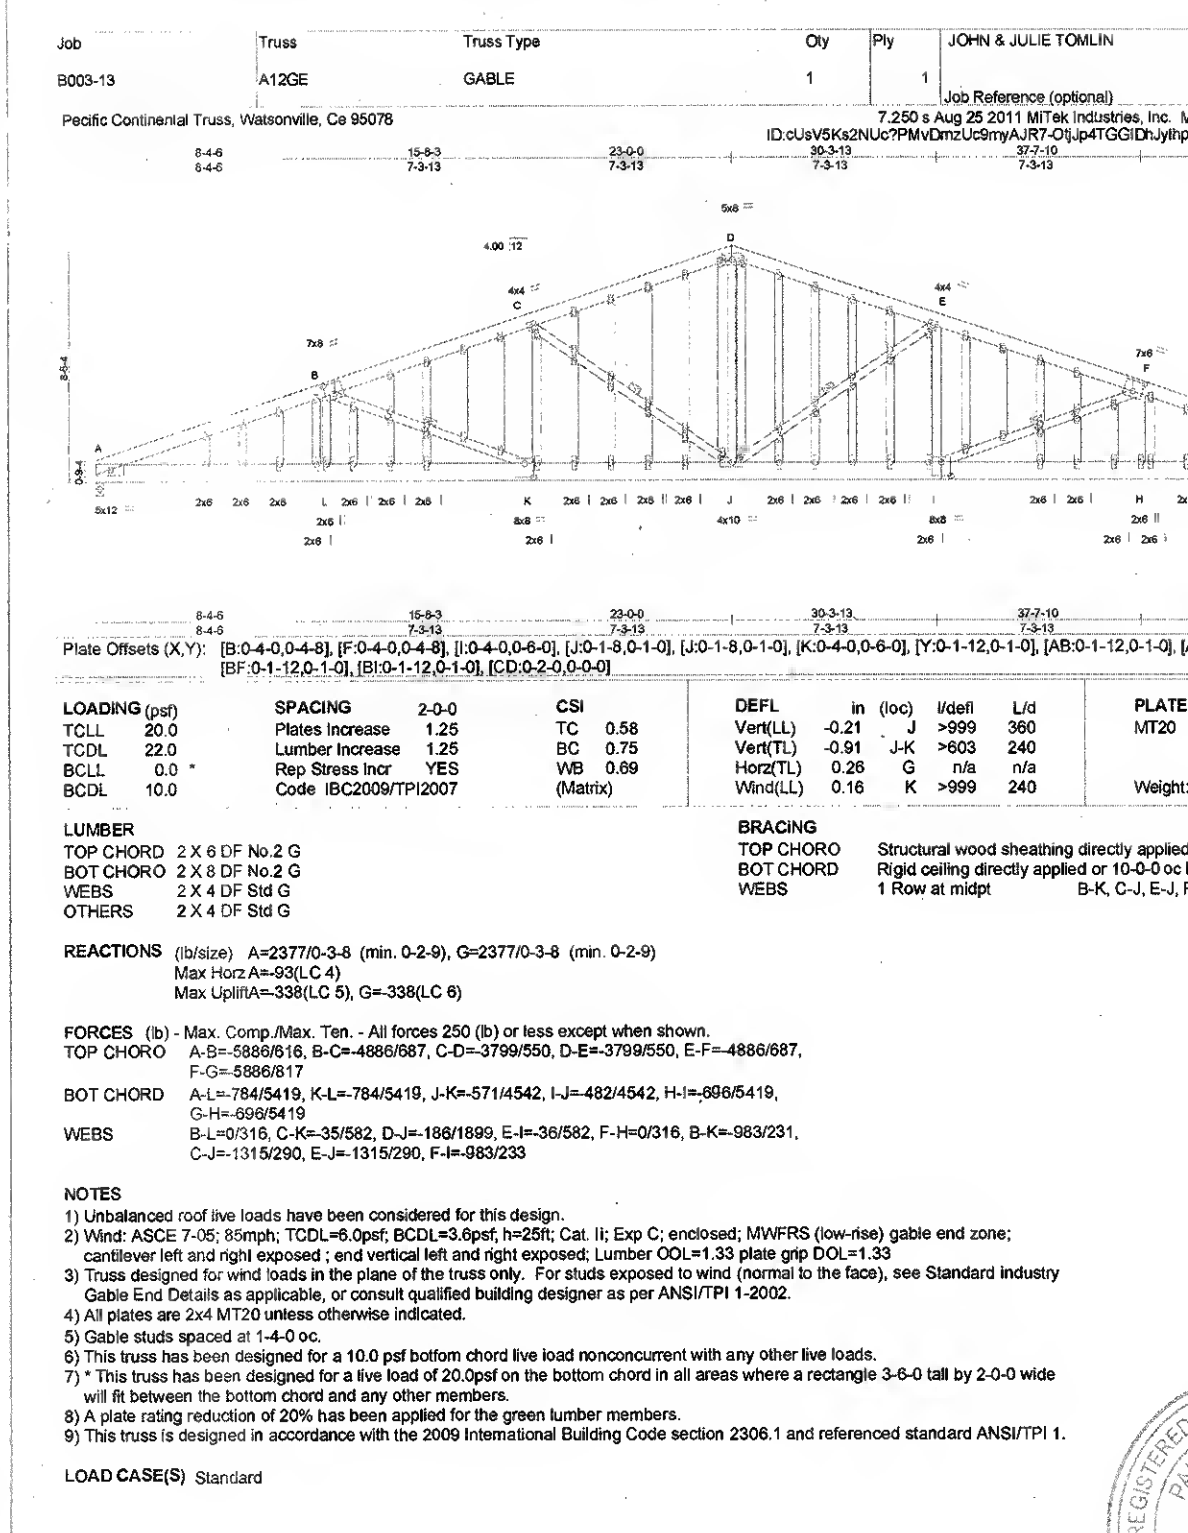

February 25, 2013